



EKNM GOVERNMENT COLLEGE ELERITHATTU
(Established in 1981, Affiliated to Kannur University)

Accredited by NAAC with 'B' Grade

Elerithattu(PO), Nileshwar (Via), Kasaragod (Dist.), Kerala-671314, Ph: 04672245833, 9188900213

e-mail: eknmgovtcollege@yahoo.com , Web: <http://www.eknmgc.ac.in>

DOCUMENTARY EVIDENCE FOR

4.1.1. The Institution has adequate infrastructure and other facilities For a. teaching – learning, viz., classrooms, laboratories, computing equipment etc. b. ICT – enabled facilities such as smart class, LMS etc. Facilities for Cultural and sports activities, yoga centre, games (indoor and outdoor), Gymnasium, auditorium etc.

UPCOMING FACILITIES



4.1.1. INFRASTRUCTURE FACILITIES

8. UPCOMING FACILITIES

Contents

		Page number
a	Commerce Block	02
b	Multi-Purpose Common Facility Centre	05
c	Open Gym	16
d	Renovation/ Upgradation of College Ground	22
e	Renovation of Seminar Hall	23
f	Renovation of ORICE Room	24



A. COMMERCE BLOCK

Department of Commerce is one of the major departments of our institution offering B. Com with Co-Operation as specialisation. The Department of Commerce was started in the very inception of the College in the year 1981, with Pre Degree-Course in Commerce. The Department was upgraded to undergraduate department in the year 1990-1991 offering B. Com course with Co-Operation as specialisation with an intake of 40 students. The Department of Commerce looks forward to commence a P G Programme in M Com. As there are no research centres for commerce in Kasaragod District; the Department aspires to upgrade itself as a research centre in the near future. The construction of Commerce Block began after receiving the sanction of 1 Crore Rupees in the RUSA 2.0. The new proposal is submitted under the PM USHA (RUSA 3.0) Scheme for the completion of the Commerce Block.

Proposal details

Sl. No.	Description of Infrastructure	Purpose of Infrastructure	Proposed Area Sq. m	Total Cost per Sq. m	Total cost	Justification
1	Construction of Commerce Block	The Department of Commerce looks forward to commence a P G Programme in M Com. As there are no research centres for commerce in Kasaragod District; the Department aspires to upgrade itself as a research centre in the near future. The Department has an annual intake of 48 students as against 2000 applications received on an average annually.	1650 m ²	Rs.18182	3Crore	The proposed Commerce block was a three storied building, in which only the structure of the ground floor with an area of 700 m ² was constructed utilizing 1 Crore Rupees sanctioned in RUSA 2. 0 For the completion and functioning of ground and first floors of the proposed building an area of 1650 m ² is to be completed. The amount covers expenses for all the finishing works of the proposed building.
Total			1650m²	Rs.18182	3 Crore	



Image 1: Commerce Block



Image 2: Commerce Block



Image 3: Commerce Block



Image 4: Commerce Block- Inside view

B. MULTI-PURPOSE COMMON FACILITY CENTRE

The construction of the multi-purpose **Common Facility Centre** has been approved under the plan fund 2022-2023. A sum of Rs. 4,76,00,000 /- has been sanctioned by the Government of Kerala towards this proposal.

The sanctioned facility includes:

1. Canteen
2. ATM Counter
3. Facility for a Bank
4. Facility for a Post Office
5. Guest Rooms
6. VIP Lounge
7. Yoga Hall
8. Fitness Centre
9. NSS/NCC Rooms
10. Students' Union Office



GOVERNMENT OF KERALA

Abstract

Higher Education Department – Collegiate Education- Annual Plan 2022-23 - Plan Schemes to Collegiate Education Department - Administrative Sanction accorded - Orders -Issued.

HIGHER EDUCATION(C)DEPARTMENT

G.O.(Rt)No.1368/2022/HEDN Dated,Thiruvananthapuram, 14-09-2022

Read 1 Minutes of the Departmental Working Group Meeting of Higher Education Department held on 02/08/2022.

2 e anumathi no. AS/HED/22/21647

3 e anumathi no.AS/HED/22/21969

ORDER

During the financial year 2022-23, the funds for Collegiate Education Department have been earmarked in the budget as follows.

Sl No.	Head of Account	Amount
1	4202-01-203-72	Rs.3000 Lakh
2	4202-01-203-71	Rs.260 Lakh

The Director of Collegiate Education submitted the proposals to implement the schemes during the financial year and requested Administrative Sanction for utilisation of the plan fund provided under the Head of Account. The Departmental Working Group meeting held on 02/08/2022 considered and approved the proposals as follows:

Sl no.	Name of the scheme	Amount (in Rs.)	Remarks
	Head of Account 4202-01-203-72	Infrastructure Upgradation,	

Development and maintenance of Govt. Colleges**1 Govt Arts & Science College, Kozhikode**

Painting & Sunshade repair to Main block building	Rs. 19,00,000 /-
---	------------------

2 Flooring of Verandah & Staircase science block	Rs. 24,00,000 /-
--	------------------

3 Painting of science block	Rs. 23,50,000 /-
-----------------------------	------------------

Approved

4 MCRV Hostel

Construction of Hostel office	Rs.60,00,000 /-
-------------------------------	-----------------

5 Government College, Nedumangad

Construction of Compound wall for Ladies Hostel	Rs.1,24,50,000 /-
---	-------------------

6 Government Brennen College,Dharmadam

Construction of Retaining wall and Toilet block at Maths block	Rs.2,10,00,000 /-
--	-------------------

7 Government College Kariavattom

	Construction of E Block	Rs.3,70,00,000 /-
8	Baby John Memorial Government College, Chavara	
	Construction of new Compound Wall	Rs.1,57,00,000 /-
9	Pookoya Thangal Memorial Government College,Perinthalmanna	
	Construction of retaining Memorial Government wall in between main building and science block	Rs.1,08,40,000 /-
10	K.M.M.Government Womens College Hostel	
	Truss work for KMM Govt: Women's College Hostel	Rs.87,66,600 /-
11	NMSM Government College, Kalpetta	
	Lift and its arrangements of academic/administrative block	Rs.50,00,000 /-
12	EKNM Govt College Elerithattu	

Approved

	Construction of Common Facility Centre	Rs. 4,76,00,000 /-
13	Govt College Kondotty	
	Construction of Hostel	Rs.5,00,00,000 /-
14	Govt College Karunagappally	
	Construction of Pre fabricated Building	Rs.50,85,000 /-
15	Govt college Kulathur Neyyatinkara	
	Construction of Pre fabricated Building	Rs.80,21,000 /-
16	Govt College Kattappana	
	Construction of second floor for ladies hostel	Rs.10,00,000 /-
17	Govt College Chittur	
	Construction of overhead water tank	Rs.2,50,000 /-
	TOTAL	Rs.23,53,62,600/- (Rupees Twenty Three Crore Fifty Three Lakh Sixty Two Thousand and Six Hundred only)

Sl no.	Name of the scheme	Amount (in Rs.)	Remarks
Head of Account 4202-01-203-71 Quality Enhancement and accreditation			
1	Govt college Kattappana		Approved
	Construction of Ramp and stair for Science block	Rs.20,50,000 /-	
2	Govt College Madappally		
	Construction of seminar complex	Rs.1,23,00,000/-	
3	MCRV Hostel		Approved
	Providing new kitchen block,mess hall,water tank,septic tank,drain at men's hostel	Rs.17,46,000/-	
	TOTAL	Rs.1,60,96,000/- (Rupees One Crore Sixty Lakh and Ninety Six Thousand only)	

In the circumstances, Government are pleased to accord Administrative Sanction to the above proposals by meeting funds from the corresponding head of account from current year's budget provision.

The Director of Collegiate Education shall ensure that the implementation of these schemes are carried out after observing all procedural formalities as stipulated in the relevant rules and Government Orders in force.

(By order of the Governor)
VIJAYAKUMAR.R
ADDITIONAL SECRETARY

The Director of Collegiate Education, Thiruvananthapuram.

The Member Secretary, State Planning Board, Pattom, Thiruvananthapuram.

The Principal Accountant General (Audit), Kerala, Thiruvananthapuram.

The Accountant General (A&E), Kerala, Thiruvananthapuram.

The Director of Treasuries, Thiruvananthapuram.

Finance Department.

The Planning & Economic Affairs (CPMU) Department .


The Higher Education (K) Department.

www.highereducation.kerala.gov.in

Stock File / Office Copy

Forwarded /By order


Section Officer

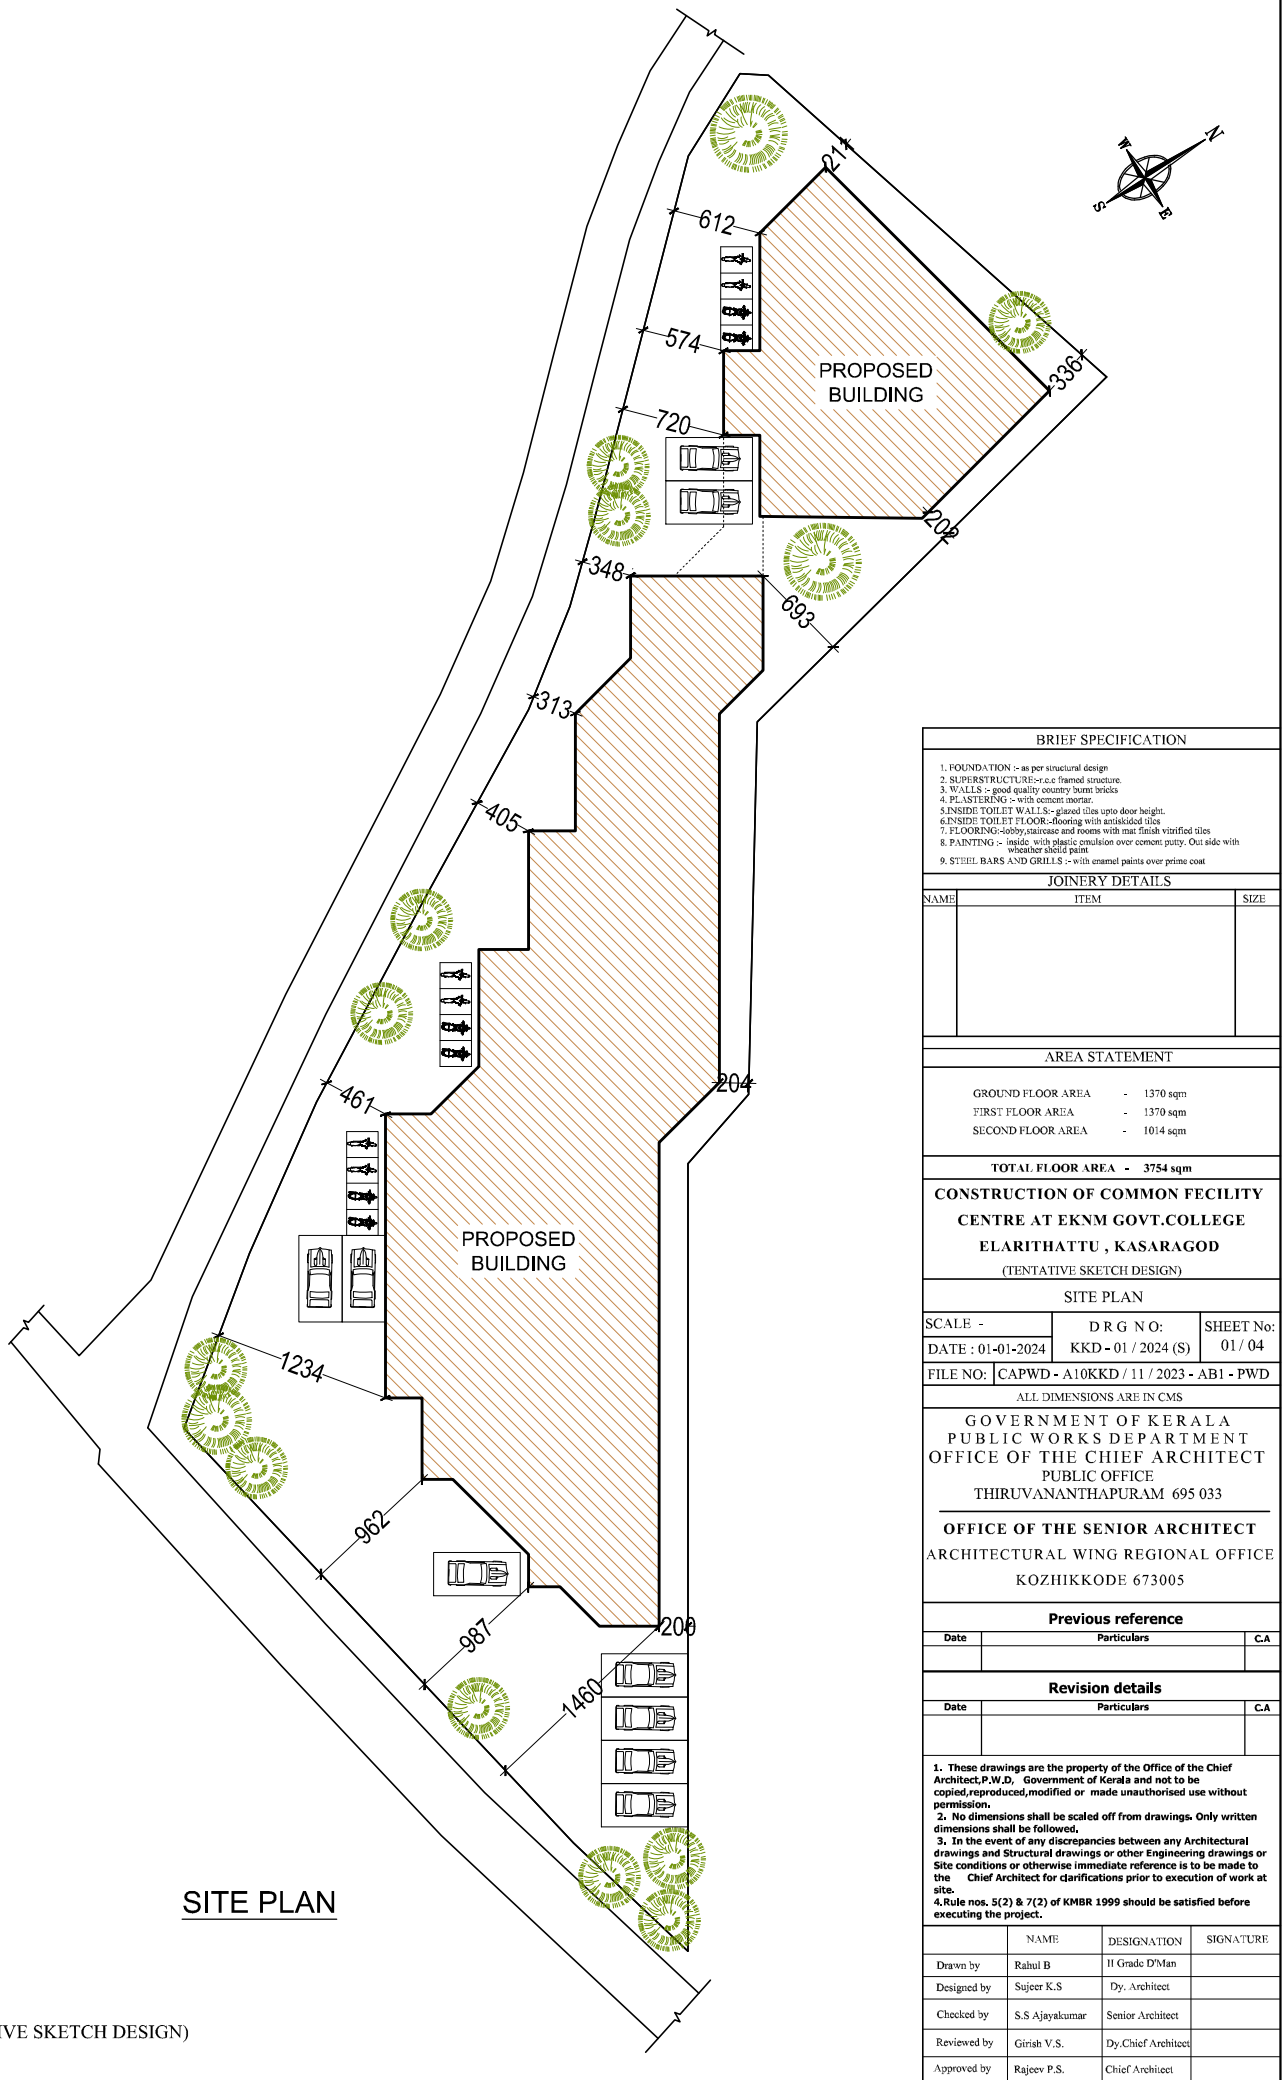

SITE PLAN

(TENTATIVE SKETCH DESIGN)


BRIEF SPECIFICATION			
1. FOUNDATION - as per structural design 2. SUPERSTRUCTURE - r.c.c framed structure 3. WALLS - good quality country burnt bricks 4. PLASTERING - with cement mortar 5. INSIDE TOILET WALLS - glazed tiles upto door height. 6. INSIDE TOILET FLOOR - flooring with antiskid tiles 7. FLOORING - 600 by 600 staircase and rooms with mat finish vitrified tiles 8. PAINTING - inside with plastic emulsion over cement putty. Outside with weather shield paint 9. STEEL BARS AND GRILLS - with enamel paints over prime coat			
JOINERY DETAILS			
NAME	ITEM	SIZE	
AREA STATEMENT			
GROUND FLOOR AREA	-	1370 sqm	
FIRST FLOOR AREA	-	1370 sqm	
SECOND FLOOR AREA	-	1014 sqm	
TOTAL FLOOR AREA - 3754 sqm			
CONSTRUCTION OF COMMON FACILITY CENTRE AT EKNM GOVT.COLLEGE ELARITHATTU , KASARAGOD (TENTATIVE SKETCH DESIGN)			
SITE PLAN			
SCALE -	DRG NO:	SHEET No:	
DATE : 01-01-2024	KKD - 01 / 2024 (S)	01 / 04	
FILE NO: CAPWD - A10KKD / 11 / 2023 - AB1 - PWD			
ALL DIMENSIONS ARE IN CMS			
GOVERNMENT OF KERALA PUBLIC WORKS DEPARTMENT OFFICE OF THE CHIEF ARCHITECT PUBLIC OFFICE THIRUVANANTHAPURAM 695 033			
OFFICE OF THE SENIOR ARCHITECT ARCHITECTURAL WING REGIONAL OFFICE KOZHIKKODE 673005			
Previous reference			
Date	Particulars	C.A	
Revision details			
Date	Particulars	C.A	
1. These drawings are the property of the Office of the Chief Architect, P.W.D., Government of Kerala and not to be copied, reproduced, modified or made unauthorised use without permission. 2. No dimensions shall be scaled off from drawings. Only written dimensions shall be followed. 3. In the event of any discrepancies between any Architectural drawings and Structural drawings or other Engineering drawings or Site conditions or otherwise immediate reference is to be made to the Chief Architect for clarifications prior to execution of work at site. 4. Rule nos. 5(2) & 7(2) of KMBR 1999 should be satisfied before executing the project.			
Drawn by	NAME: Rahul B	DESIGNATION: II Grade D'Man	SIGNATURE
Designed by	Sujeer K.S	Dy. Architect	
Checked by	S.S Ajayakumar	Senior Architect	
Reviewed by	Girish V.S.	Dy. Chief Architect	
Approved by	Rajeev P.S.	Chief Architect	

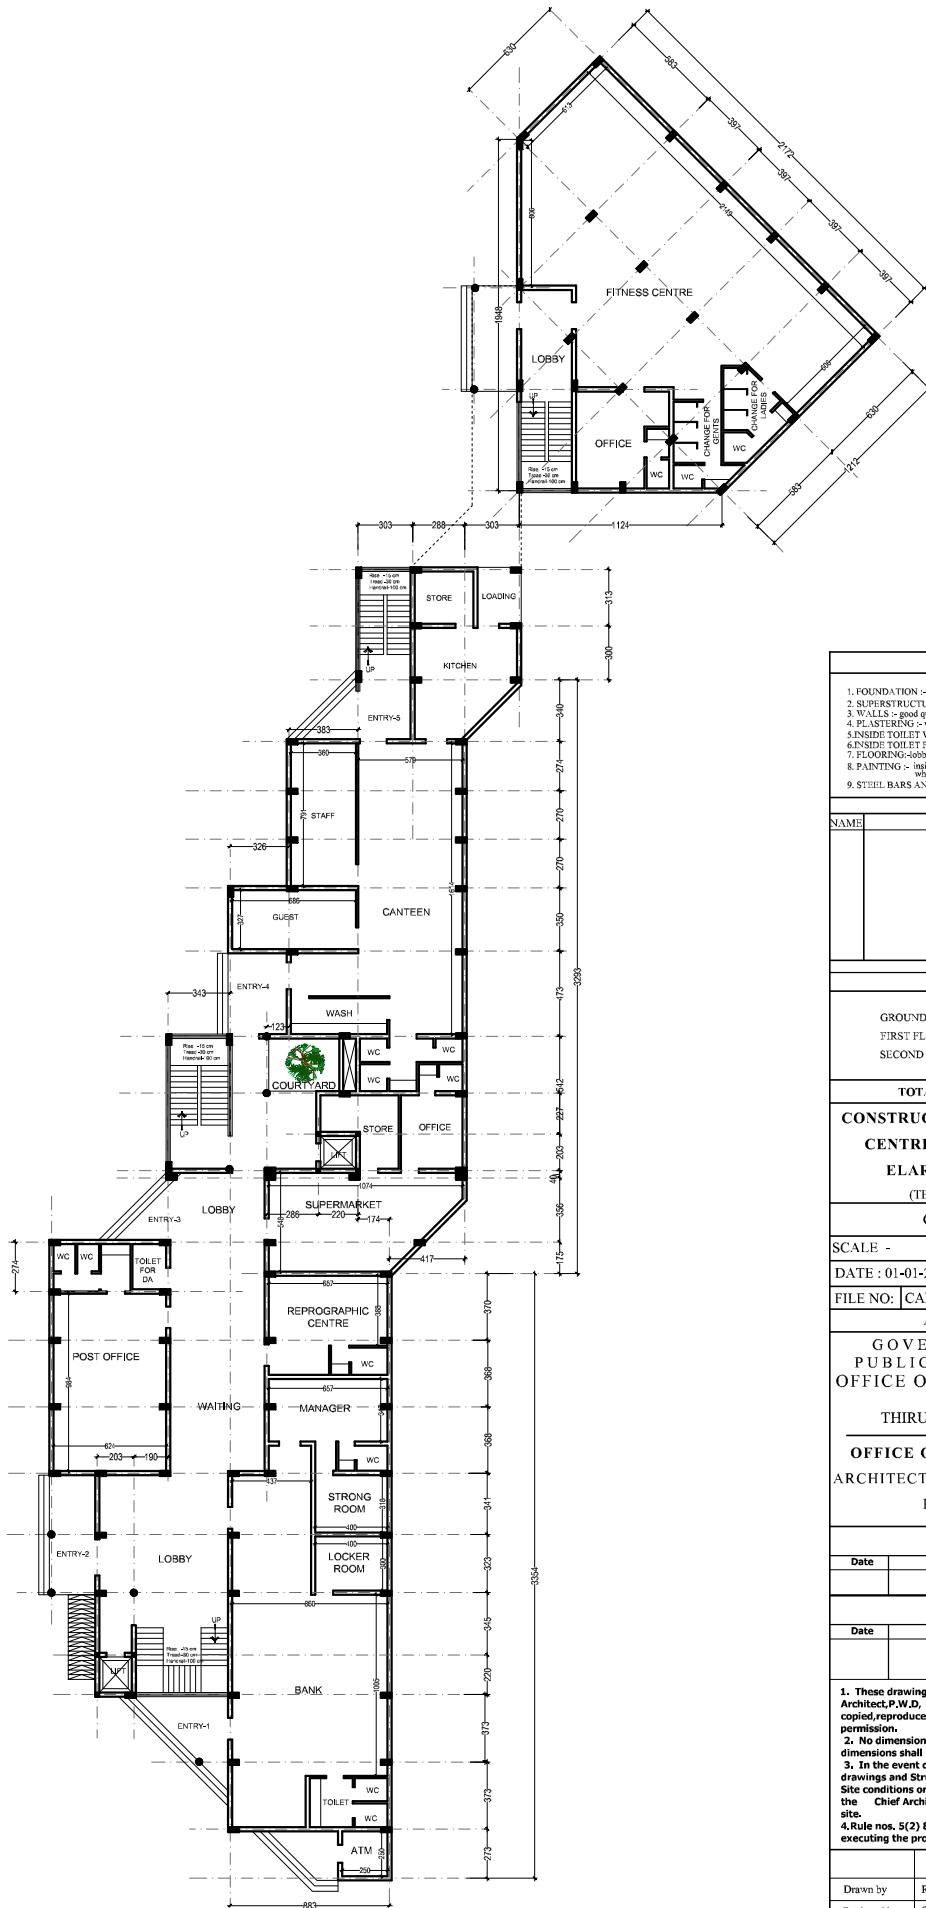

(TENTATIVE SKETCH DESIGN)

GROUND FLOOR PLAN

BRIEF SPECIFICATION			
1. FOUNDATION - as per structural design			
2. SUPERSTRUCTURE - r.c.c framed structure			
3. WALLS - good quality country burnt bricks			
4. PLASTERING - with cement mortar			
5. INSIDE TOILET WALLS - glazed tiles upto door height			
6. INSIDE TOILET FLOOR - flooring with antiskid tiles			
7. FLOORING - lobby, staircase and rooms with mat finish vitrified tiles			
8. PAINTING - inside with plastic emulsion over cement putty, Outside with weather shield paint			
9. STEEL BARS AND GRILLS - with enamel paints over prime coat			
JOINERY DETAILS			
NAME	ITEM	SIZE	
AREA STATEMENT			
GROUND FLOOR AREA	-	1370 sqm	
FIRST FLOOR AREA	-	1370 sqm	
SECOND FLOOR AREA	-	1014 sqm	
TOTAL FLOOR AREA - 3754 sqm			
CONSTRUCTION OF COMMON FACILITY CENTRE AT EKNM GOVT.COLLEGE ELARITHATTU , KASARAGOD (TENTATIVE SKETCH DESIGN)			
GROUND FLOOR PLAN			
SCALE -	DRG NO:	SHEET No:	
DATE : 01-01-2024	KKD - 01 / 2024 (S)	02 / 04	
FILE NO: CAPWD - A10KKD / 11 / 2023 - AB1 - PWD			
ALL DIMENSIONS ARE IN CMS			
GOVERNMENT OF KERALA PUBLIC WORKS DEPARTMENT OFFICE OF THE CHIEF ARCHITECT PUBLIC OFFICE THIRUVANANTHAPURAM 695 033			
OFFICE OF THE SENIOR ARCHITECT ARCHITECTURAL WING REGIONAL OFFICE KOZHIKKODE 673005			
Previous reference			
Date	Particulars	C.A	
Revision details			
Date	Particulars	C.A	
1. These drawings are the property of the Office of the Chief Architect, P.W.D., Government of Kerala and not to be copied, reproduced, modified or made unauthorised use without permission.			
2. No dimensions shall be scaled off from drawings. Only written dimensions shall be followed.			
3. In the event of any discrepancies between any Architectural drawings and Structural drawings or other Engineering drawings or Site conditions or otherwise immediate reference is to be made to the Chief Architect for clarifications prior to execution of work at site.			
4. Rule nos. 5(2) & 7(2) of KMBR 1999 should be satisfied before executing the project.			
	NAME	DESIGNATION	SIGNATURE
Drawn by	Rahul B	II Grade D'Man	
Designed by	Sujeer K.S	Dy. Architect	
Checked by	S.S Ajayakumar	Senior Architect	
Reviewed by	Girish V.S.	Dy.Chief Architect	
Approved by	Rajeev P.S.	Chief Architect	

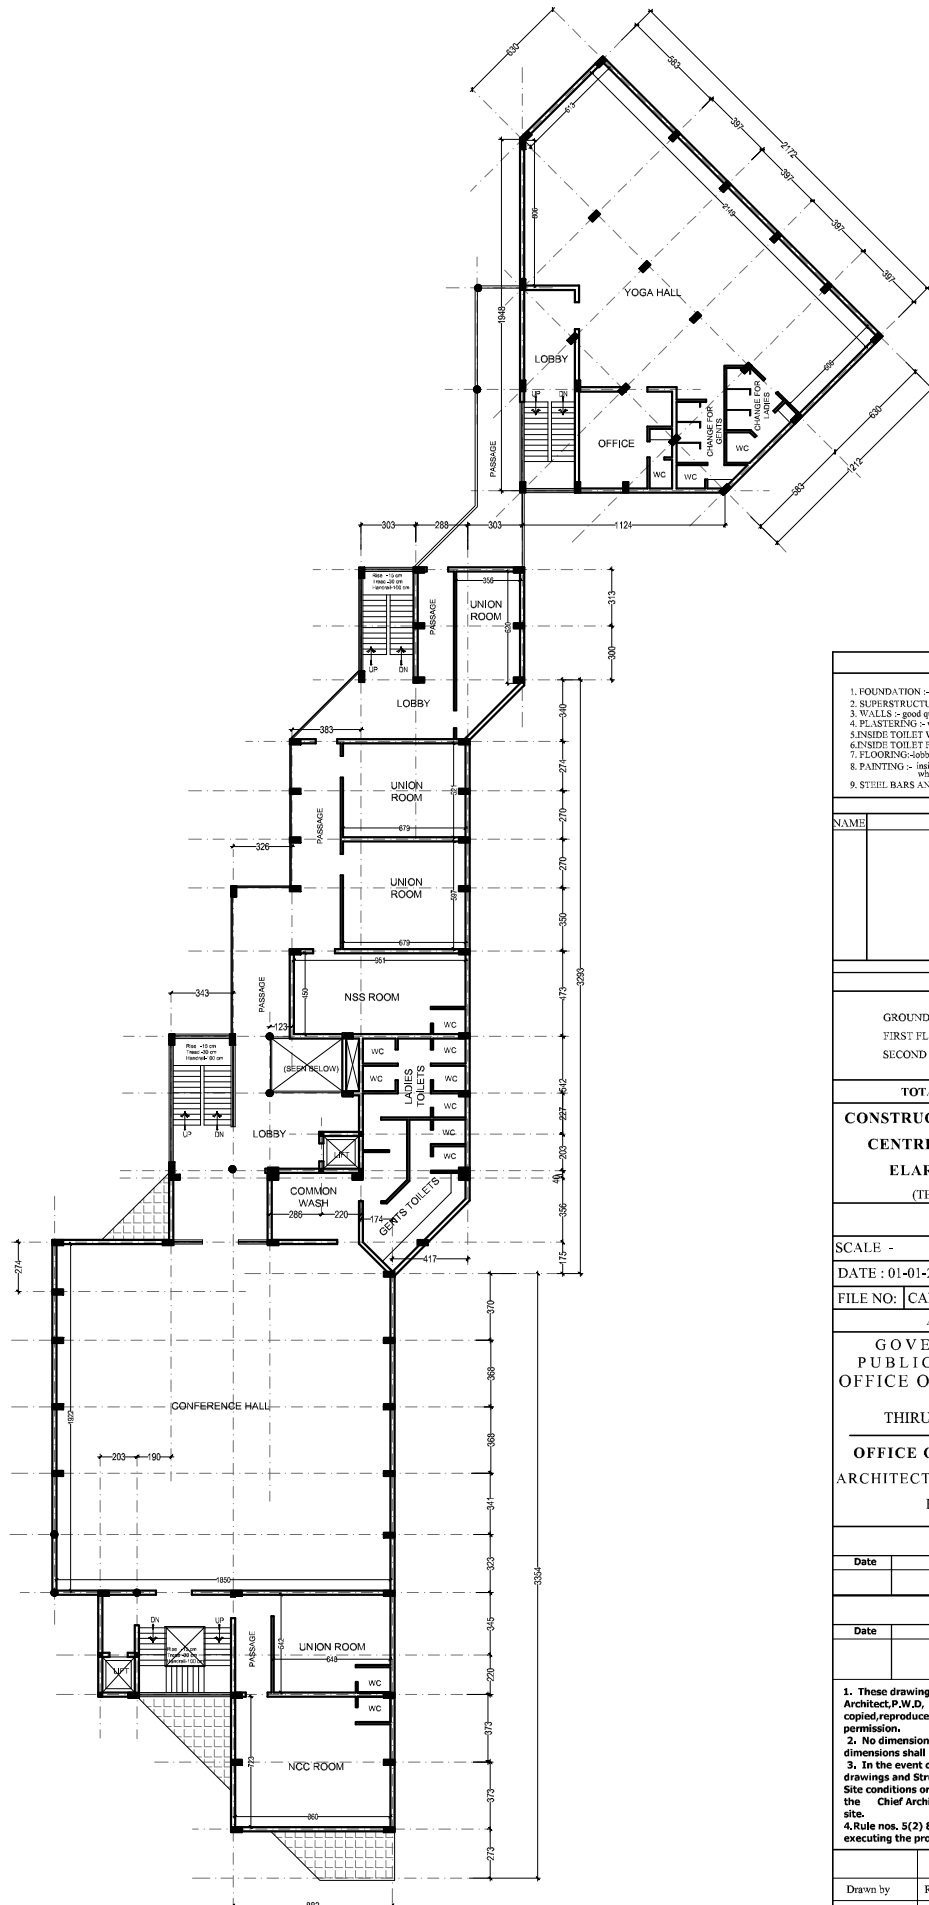

(TENTATIVE SKETCH DESIGN)

FIRST FLOOR PLAN

BRIEF SPECIFICATION			
1. FOUNDATION - as per structural design			
2. SUPERSTRUCTURE - r.c.c framed structure			
3. WALLS - good quality country burnt bricks			
4. PLASTERING - with cement mortar			
5. INSIDE TOILET WALLS - 8-glass tiles upto door height.			
6. INSIDE TOILET FLOOR - flooring with antiskid tiles			
7. FLOORING - 600x600 by staircase and rooms with mat finish vitrified tiles			
8. PAINTING - inside with plastic emulsion over cement putty. Out side with weather shield paint			
9. STEEL BARS AND GRILLS - with enamel paints over prime coat			
JOINERY DETAILS			
NAME	ITEM	SIZE	
AREA STATEMENT			
GROUND FLOOR AREA	-	1370 sqm	
FIRST FLOOR AREA	-	1370 sqm	
SECOND FLOOR AREA	-	1014 sqm	
TOTAL FLOOR AREA - 3754 sqm			
CONSTRUCTION OF COMMON FACILITY CENTRE AT EKNM GOVT.COLLEGE ELARITHATTU , KASARAGOD (TENTATIVE SKETCH DESIGN)			
FIRST FLOOR PLAN			
SCALE -	DRG NO:	SHEET No:	
DATE : 01-01-2024	KKD - 01 / 2024 (S)	03 / 04	
FILE NO: CAPWD - A10KKD / 11 / 2023 - AB1 - PWD			
ALL DIMENSIONS ARE IN CMS			
GOVERNMENT OF KERALA PUBLIC WORKS DEPARTMENT OFFICE OF THE CHIEF ARCHITECT PUBLIC OFFICE THIRUVANANTHAPURAM 695 033			
OFFICE OF THE SENIOR ARCHITECT ARCHITECTURAL WING REGIONAL OFFICE KOZHIKKODE 673005			
Previous reference			
Date	Particulars	C.A	
Revision details			
Date	Particulars	C.A	
1. These drawings are the property of the Office of the Chief Architect, P.W.D, Government of Kerala and not to be copied, reproduced, modified or made unauthorised use without permission.			
2. No dimensions shall be scaled off from drawings. Only written dimensions shall be followed.			
3. In the event of any discrepancies between any Architectural drawings and Structural drawings or other Engineering drawings or Site conditions or otherwise immediate reference is to be made to the Chief Architect for clarifications prior to execution of work at site.			
4. Rule nos. 5(2) & 7(2) of KMBR 1999 should be satisfied before executing the project.			
Drawn by	NAME	DESIGNATION	SIGNATURE
	Rahul B	II Grade D'Man	
Designed by	Sujeer K.S	Dy. Architect	
Checked by	S.S Ajayakumar	Senior Architect	
Reviewed by	Girish V.S.	Dy.Chief Architect	
Approved by	Rajeev P.S.	Chief Architect	

C. OPEN GYM

The proposal for the construction of an Open Gym in our institution has been a long pending demand from the academic community. A sum of 22 Lakh Rupees has been sanctioned from the M.L.A Fund for this facility.

Its salient features are:

- Open for college students and staff
- New avenue for fitness aspirants
- 10 Exercise stations which will fulfil whole-body workouts.
- Eco-friendly design and layouts.



DETAILED PROJECT REPORT

**OPEN GYMNASIUM AT EKNM GOVT. COLLEGE
ELERITHATTU IN WEST ELERI GRAMA PANCHAYAT**

DISTRICT NIRMITHI KENDRA

2023-2024

ESTIMATE REPORT

SETTING UP OF OPEN GYM AT EKNM GOV. COLLEGE EERITHATTU IN WEST
ELERI GRAMA PANCHAYATH IN TRIKARIPUR LA

ESTIMATE AMOUNT: **Rs. 15,00,000/-**

This proposal is designed for setting up of an open gymnasium in various panchayats of Kasaragod District for the well-being of the public. The estimated cost of the work is **15,00,000/- (Rupees Fifteen lakh Only)**.

As the Exercise holds immense importance in promoting overall health and well-being of an individual, gymnasiums has a significant role in the day-to-day lives of many individuals for various reasons. Open gyms and fitness facilities play a crucial role in promoting physical and mental well-being, fostering community, and helping individuals lead healthier, more balanced lives. They provide a structured and supportive environment for people to pursue their fitness goals and maintain an active lifestyle. Hence, the proposal for setting up of at least one open gym in each panchayats of in the Trikaripur constituency provides an easy access for achieving the physical goals of public. The provision for Open gym equipments does not included in this estimate. The same will be provided by the Hon. MLA with any other funds. An amount of Rs.7 Lakh can be set aside for supplying and fixing gym equipments.

The proposed open gym at EKNM Gov. College Eerithattu in West Eleri Grama Panchayath has an extent of 350 sqm. The estimate for the same has following item of works:

1. Construction of boundary wall
2. Construction of Planter Box with trees
3. Construction of Seating bench
4. Laying of interlock
5. Provision of name boards

The estimate submitted herewith is only for according Administrative Sanction. The works carried out will be based on the technically verified plan and estimate.

Estimate has been prepared on PRICE software (on beneficiary committee) based on DSR 2018. Provision for centage charges (8%), GST (18%), CWWF (1%) are included as per the Government norms.


Cost index applied – 33.05%


Prepared by
[Signature]
District Engineer
District Mirmithi Kandra Kasaragod

[Signature]
SAJITH. V
Project Engineer
DNK, Kasaragod

**ABSTRACT OF THE ESTIMATE FOR SETTING UP OF OPEN GYM AT EKNM COLLEGE
ELERITHATTU IN WEST ELERI GRAMAPANCHAYATH (TRIKARIPUR LA)**

SL No	Name of Work		Estimated Amount(Rs.)
1.	Open Gym	Rs.	11,67,200
	Total	Rs.	11,67,200
	Centage 8%	Rs.	93,376
	Sub Total	Rs.	12,60,576
	GST @ 18%	Rs.	2,26,904
	cwwf 1%	Rs.	11,672
	Unforeseen if any	Rs.	848
	Grand Total	Rs.	15,00,000
	SUPPLYING AND FIXING GYM EQUIPMENTS (FROM MLA FUND)	Rs.	7,00,000
	Grand Total	Rs.	22,00,000

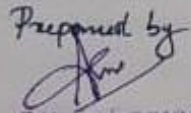Prepared by

 Office Engineer
 District Nirmithi Kendra Kasaragod


SAJITH. V
 Project Engineer
 DNK, Kasaragod

NOTES
 1. Dimensions are to be read only and not to be scaled from the drawing.
 2. All dimensions are to contractor.


DRG. TITLE: OPEN GYM DETAILS
 DRG. NO: 01
 DRAWN BY: SYRIL JOSEPH P
 CHECKED BY: SAJITH V
 SCALE: N.T.S.
 DATE: 16.09.2023

PROJECT: OPEN GYM - ENNA COLLEGE



Architect
 District Nirmithi Kendra
 Kasaragod

SAJITH V
 Project Engineer
 DNHK, Kasaragod

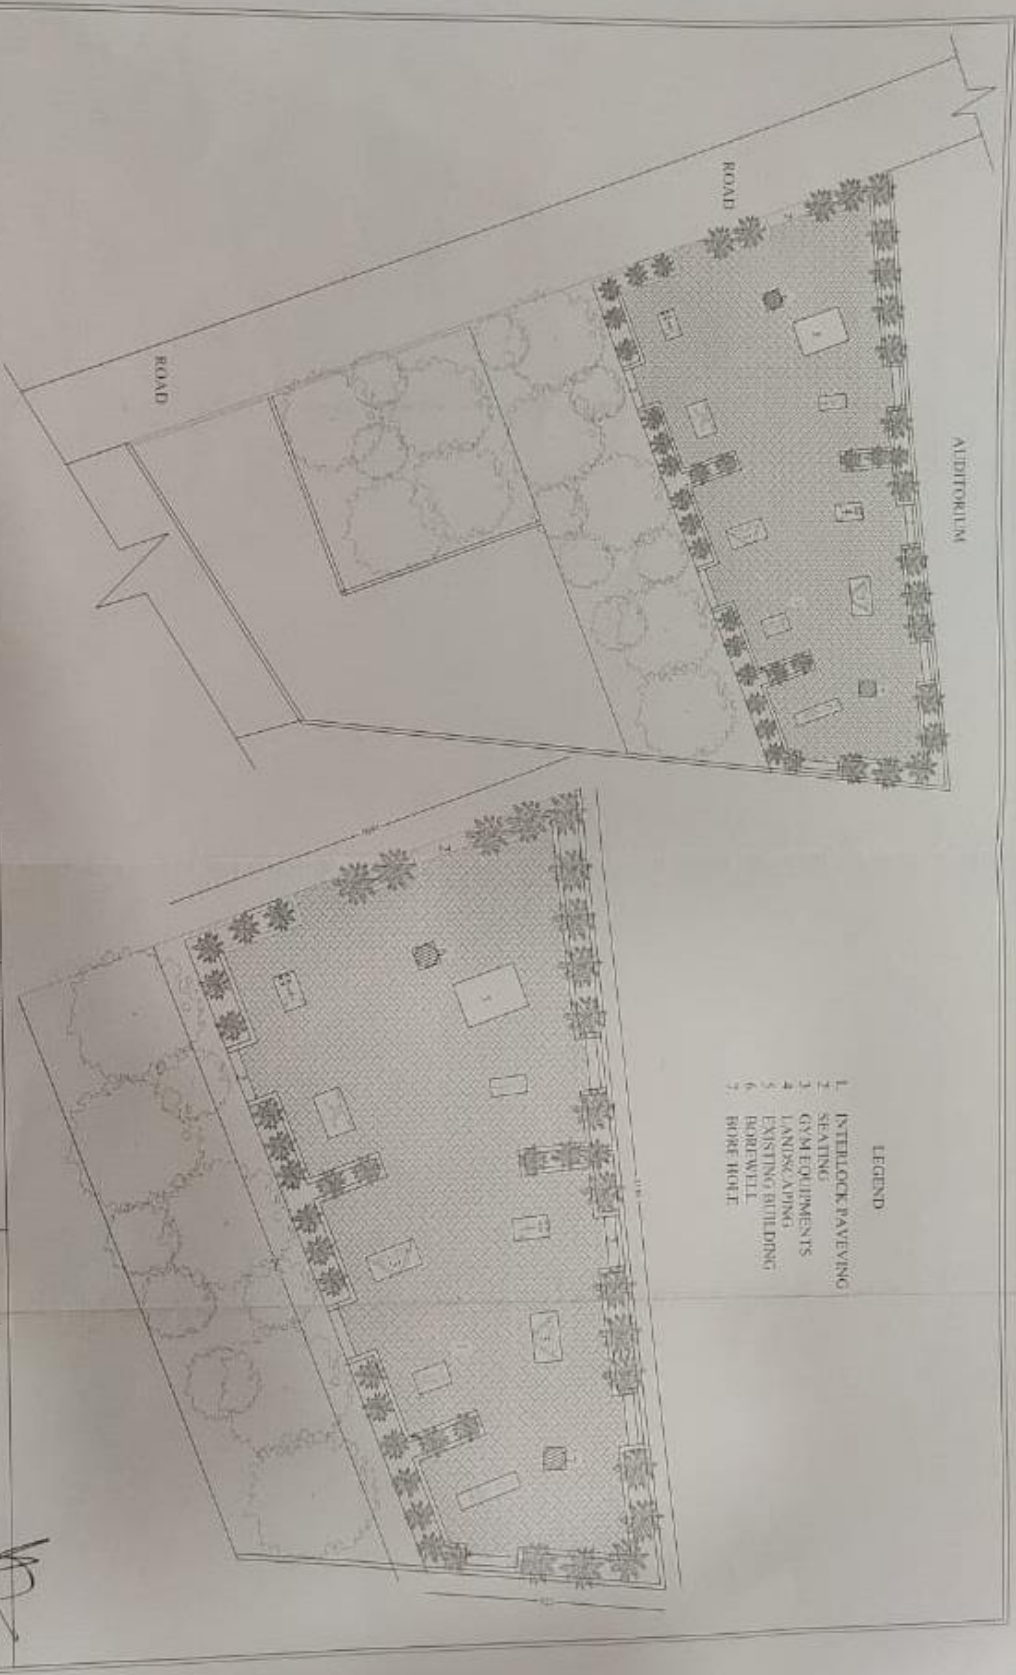

NOTES
 Dimensions are to be read only and not to be scaled from the drawing
 All dimensions are in centimeters


DRAWING TITLE		OPEN GYM DETAILS	
DRAWING NO.	01	PLANNING AREA	350 M ²
DRAWN BY	SYRIL JOSEPH P	CHEK.	SAJITH V
SCALE	N.T.S	DATE	16.09.2023

PROJECT
 OPEN GYM - KANNI COLLEGE



NISHANTH KENDRA
 K.A.S.A.R.A.C.O.D.
 P.O. ANNANDISSODI - 671311
 KASARAGOD, KERALA
 Ph: 9847629999
 Email: info@nishanthkendra.com

SAJITH V
 Project Engineer
 DNK, Kasaragod

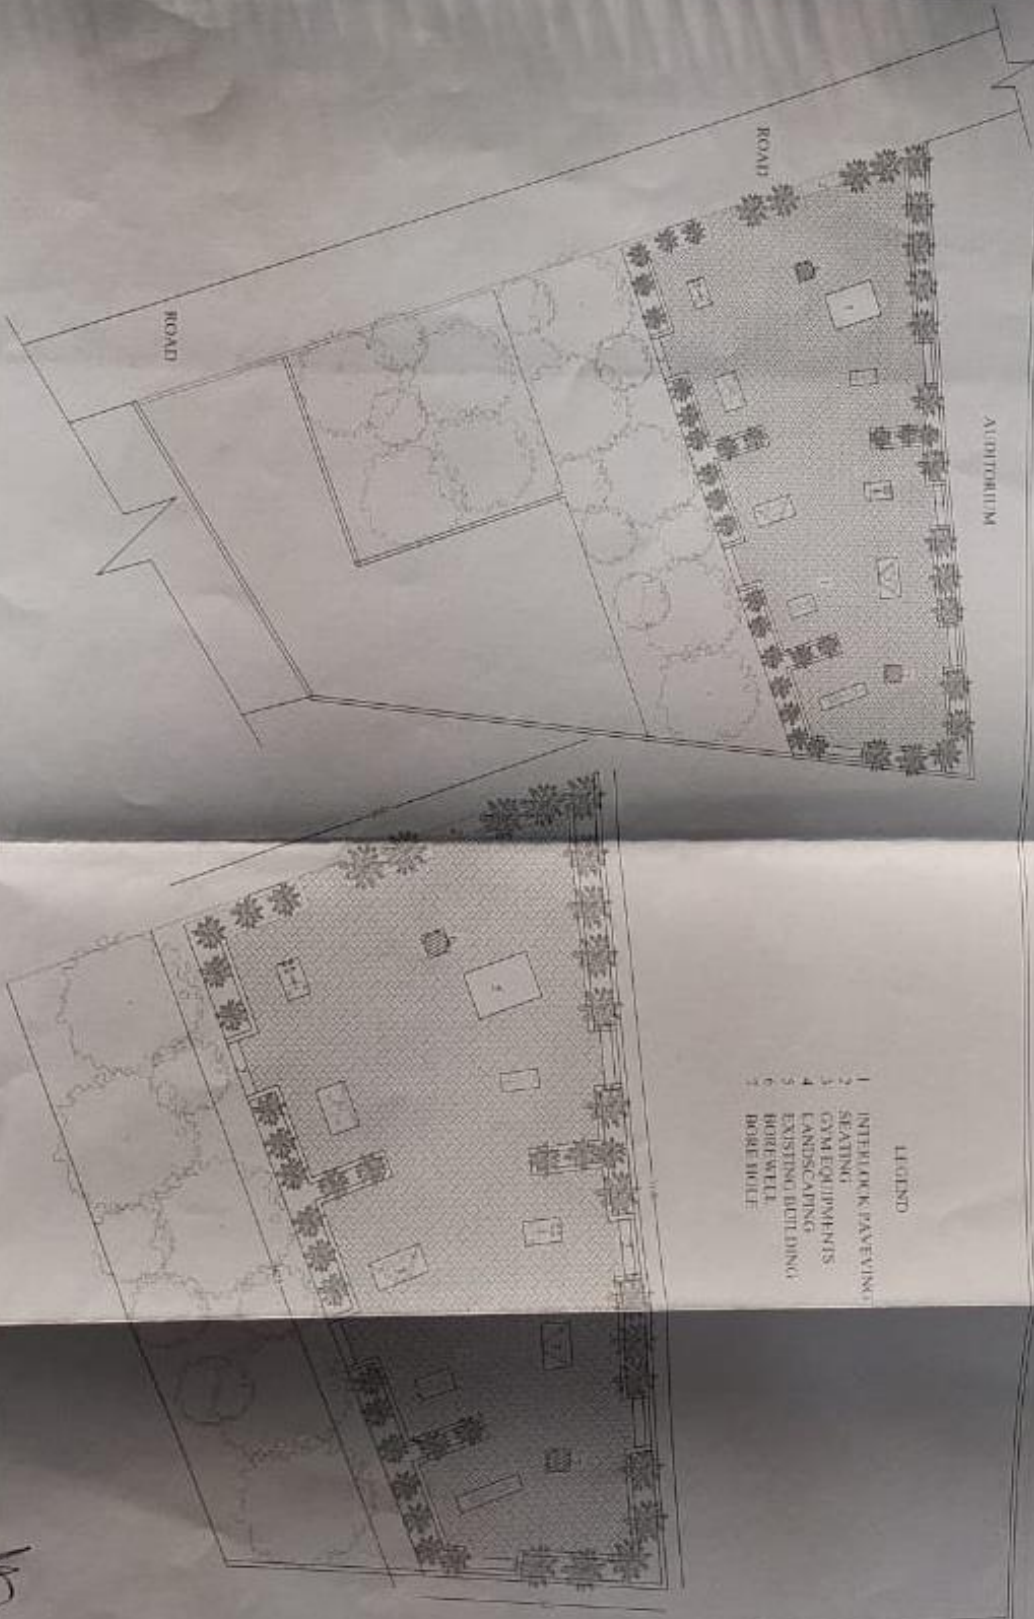

D. RENOVATION/ UPGRADATION OF COLLEGE GROUND

Sl. No.	Description of Infrastructure	Detail of renovation/upgradation proposed	Proposed Area Sq. m	Total Cost per Sq. m	Total cost	Justification
1	Renovation/ Upgradation of College Sports Ground	<p>The current sports ground, while serving as a hub for various athletic activities, is in need of renovation to meet the evolving needs of our college community. The proposed renovation includes:</p> <ol style="list-style-type: none"> 1. Water levelling of the ground. 2. Renovation of existing natural playing surface into a standard/quality of outdoor playing surface. 2. Layout of 200 m natural track with 6 lanes. 3. Layout of Football field (40m x 38.22m) within 200m track with natural playing surface. 4. Layout of standardised Volleyball court with outdoor playing surface. 5. Developing a long jump area for practice purpose. 6. Development and layout of multipurpose fitness training arena with 30 m x 20 m. 	5100 m ²	Rs.1471	75 Lakhs	<p>The renovation of the sports ground in the College is not just a physical upgradation but an investment in the well-being, development, and spirit of our college community. It aligns with our values, educational objectives, and commitment to fostering an environment that promotes both academic and extracurricular excellence. The specific Objectives include: Upgradation of college sports infrastructure, Enhance the standards of competitive sports team's preparation, conduct various fitness activities for the stakeholders and to offer various extension activities of department of physical education.</p> <p>There is no well maintained sports infrastructure of any kind in nearby schools, colleges and panchayath. If the ground of the college is upgraded and renovated the facility can be utilized by different stakeholders with the permission of the college.</p>

E. RENOVATION OF SEMINAR HALL

2	Renovation of Seminar Hall cum Mini Conference Hall	The renovation of the Seminar Hall cum Mini Conference Hall is driven by a strategic vision to enhance the functionality, aesthetics, and technological capabilities of this essential space. The	146 m ²	Rs.17123	25 Lakhs	There is no such facility at present in the college. The realisation of a modernised seminar/mini conference hall will provide a modern and conducive learning environment that meets the
---	---	---	--------------------	----------	----------	---

Page 8 of 24

		<p>primary purposes of this renovation include:</p> <ol style="list-style-type: none"> 1. Upgrading Technological Infrastructure to facilitate seamless and impactful presentations during seminars, conferences, workshops, and other events. 2. To implement eco-friendly measures in the renovation process, such as energy-efficient lighting, and the use of sustainable materials. 3. To create a conducive environment for networking and collaboration. 4. Adapting to changing technological trends and compliance with safety standards 5. The major components of the renovation also include: Expanding Seating Capacity with permanent cushioned chairs (100 Nos.), Elevated stage with suitable dais table, podium, 				evolving needs of our academic and professional community.
--	--	--	--	--	--	--

F. RENOVATION OF ORICE ROOM

3	Renovation of ORICE Room into Online Resource Centre/Studio cum Digital Theatre	The purpose of Renovation of ORICE (Online Resources Initiatives of Collegiate Education) Room into Online Resource Centre/Studio cum Digital theatre is to facilitate the educational experience, technological capabilities, and creative potential of the learning environment. The primary purposes of this renovation include: 1. To facilitate online teaching centre. 2. Enhancement of Digital Content Creations. 3. Supporting Virtual Collaborations. 4. Creating Arts and Multi-media production. The main components of the work include:	23 m ²	43478	10 Lakhs	1. To facilitate Modern Teaching Methods. 2. Enabling Content Craction and Curation. 3. supporting Hybrid Learning.
---	---	--	-------------------	-------	----------	---

Page 9 of 24

		Sound and Echo proof recording facility, Floor and sealing works,				
--	--	---	--	--	--	--